


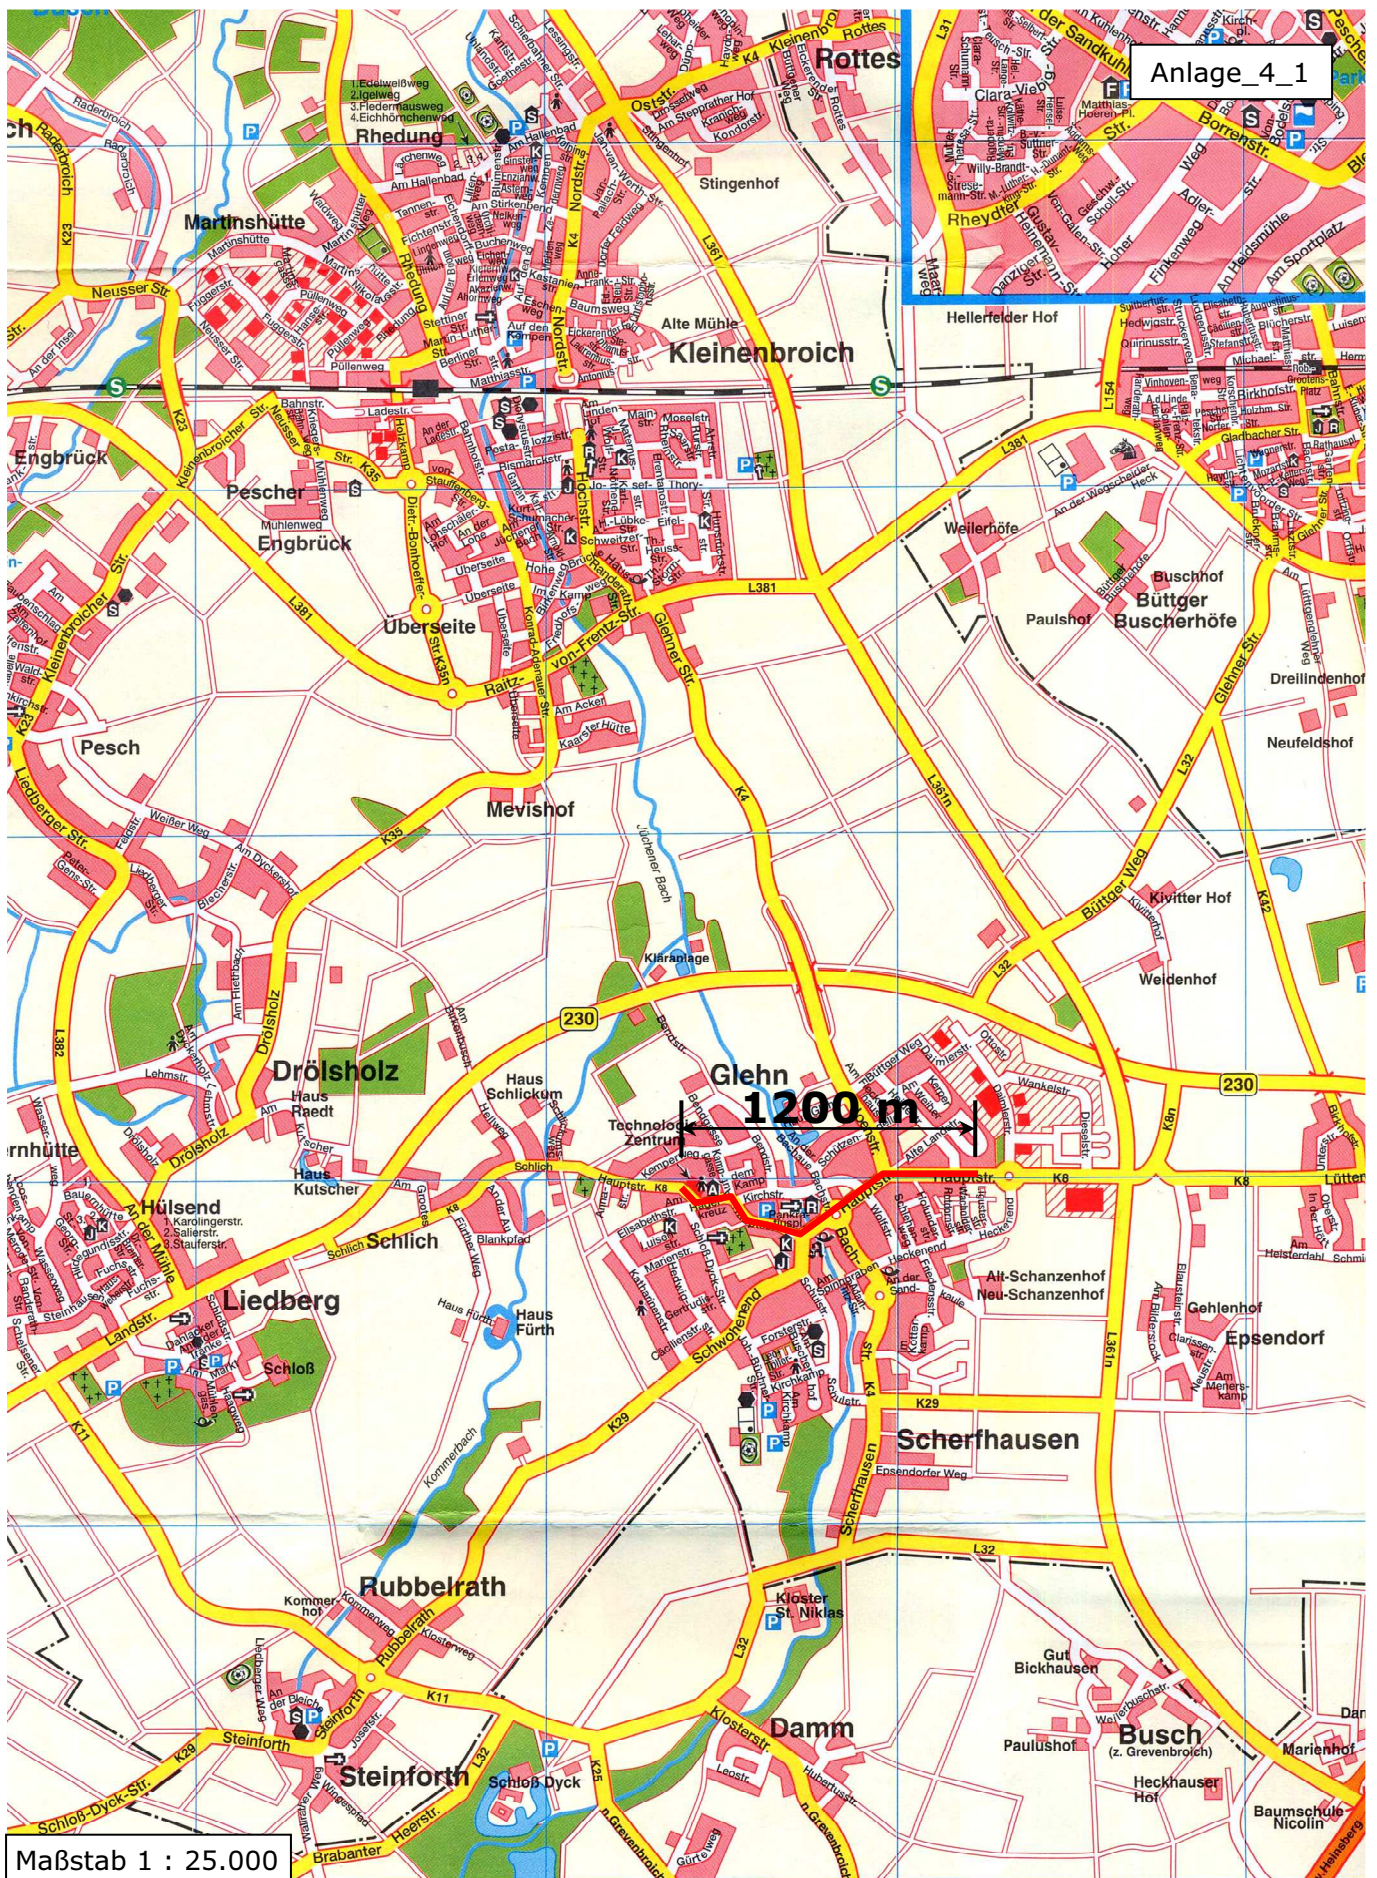

Anlage_4_1

Maßstab 1 : 25.000

K 8
OD Glehn