


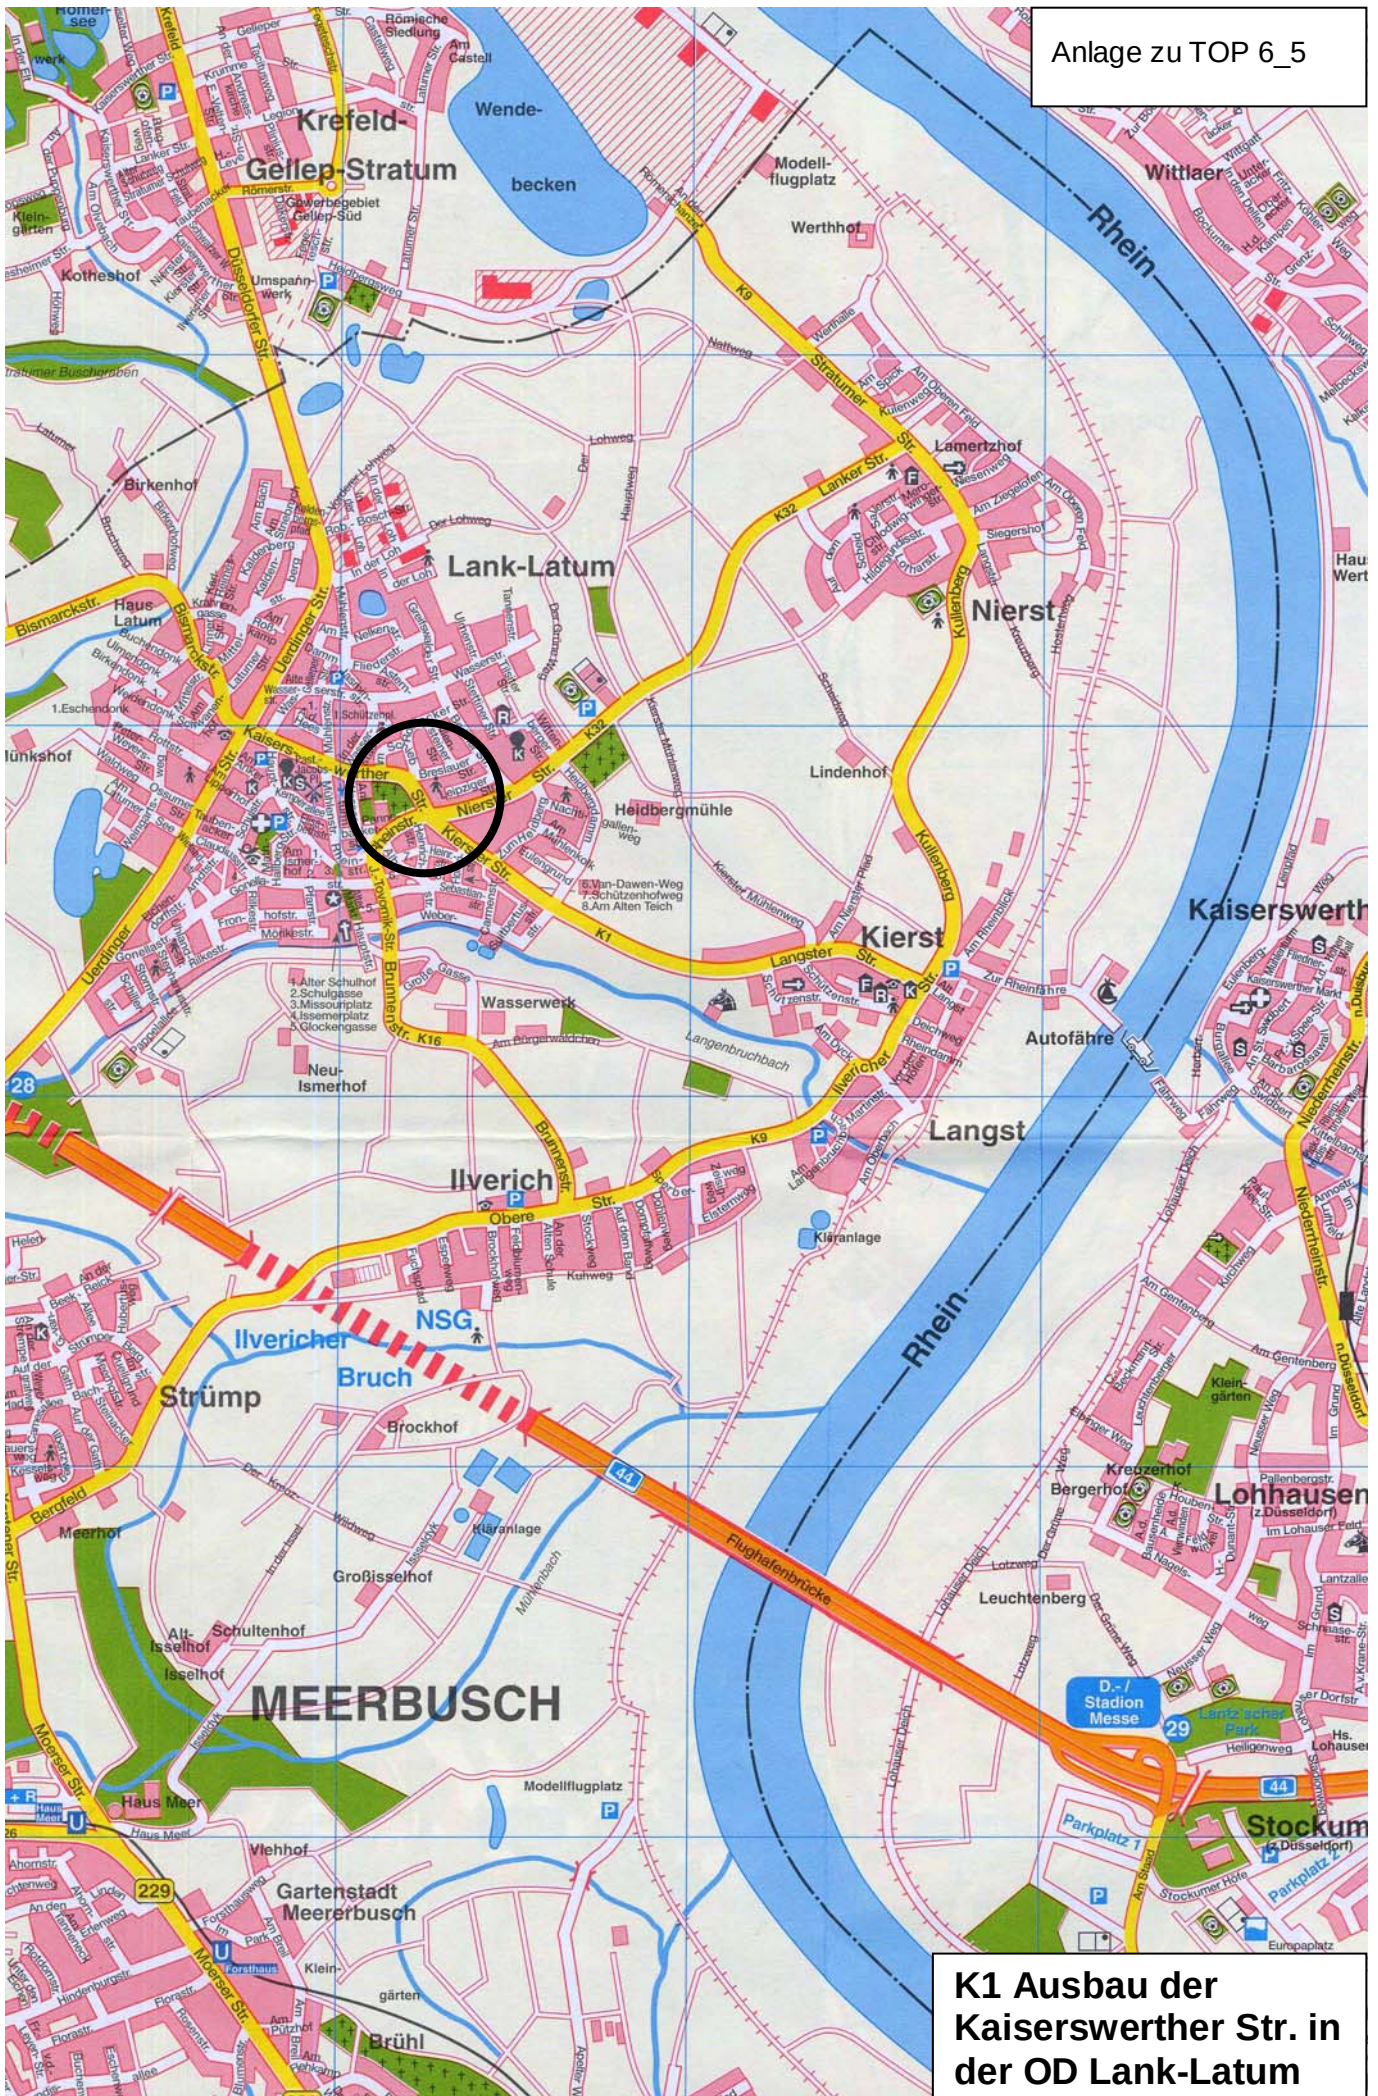

K1 Ausbau der Kaiserswerther Str. in der OD Lank-Latum